

KENSINGTON GARDENS

YOUR SANCTUARY OF CRYSTAL HEALING

Kensington Gardens by LEOS Developments introduces Dubai's first Crystal Healing community, where every home is designed to harness and amplify positive energy.

Using advanced British technology, we've integrated Crystal Healing Elements into the interiors, naturally balancing and enhancing energy flow.

Our homes block negative energy while elevating positive vibrations, fostering an environment of peace and tranquility. Strategically positioned crystals optimize energy flow, creating a rejuvenating space for your family to thrive.

This innovative design ensures your home is a sanctuary of wellbeing, offering a balanced lifestyle every day.



STRATEGIC[★] LOCATION

Located in the heart of Dubai, **Kensington Gardens** is a tranquil Crystal Healing community just 16 minutes from Downtown Dubai.

With direct access to main highways, including E311 and E611, as well as Dubai's new Blue Metro line.

Kensington Gardens offers effortless connectivity, placing you at the center of Dubai's city life while providing a serene retreat in a lush, peaceful environment.

Situated in Dubai's newest and greenest neighborhood, Greenwood. This community harmonizes luxury living with nature, creating an idyllic setting for your family's wellbeing.



GREENWOOD COMMUNITY

Dubai's newest and most promising neighborhood developed by Nakheel developments, spanning over 3.95 million square meters and thoughtfully designed for nature inspired, active family living.

At its heart lies a serene 99,000 square meter Central Park, providing a lush oasis within the development.


Greenwood boasts 460,000 square meters of open space, enhanced by 12.5 kilometers of jogging and cycling tracks, yoga and meditation parks, a dog park, children's play areas, and an outdoor gym.

The community is fully equipped with retail and dining outlets, a supermarket, a private school and kindergarten, as well as healthcare services and a hospital, all within a freehold development.





↑
KENSINGTON
GARDENS

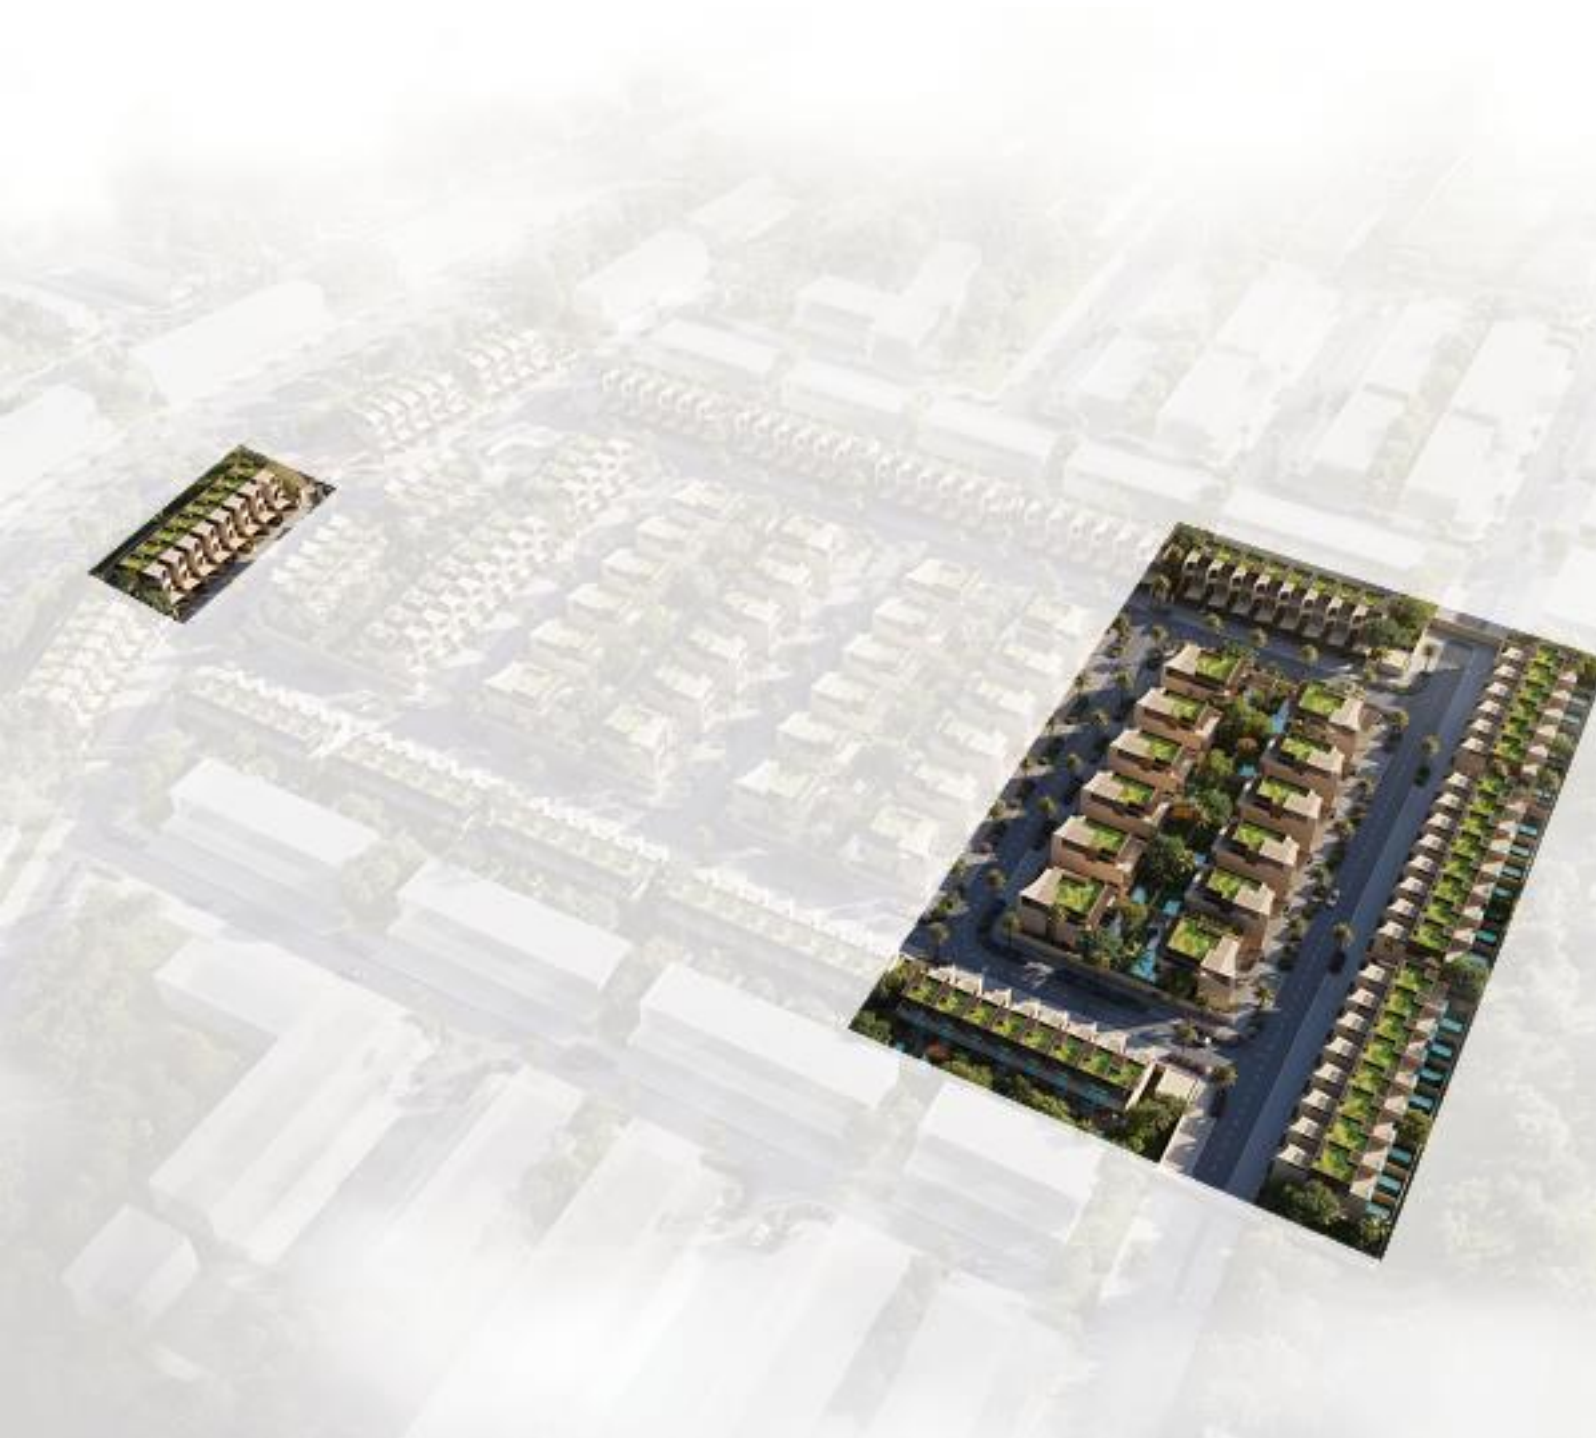

WELCOME TO ✨ KENSINGTON GARDENS

Experience timeless British architecture at Kensington Gardens, a boutique community nestled within Dubai's newest green oasis, Greenwood.

Featuring 3, 4, and 5-bedroom townhouses, as well as luxurious 6 and 7-bedroom standalone villas, each home is thoughtfully designed with interiors that revolves around crystal healing.

Blending refined British elegance with nature inspired living, Kensington Gardens offers verdant open spaces that foster wellbeing and tranquility.

Embrace a lifestyle that celebrates sophistication and holistic wellness in this exceptional community.

KENSINGTON GARDENS

CLUSTER MAP

-  3 BEDROOM TOWNHOUSE
MIDDLE UNIT
46 units
-  3 BEDROOM TOWNHOUSE
CORNER & END UNIT
20 units
-  4 BEDROOM TOWNHOUSE
MIDDLE UNIT
20 units
-  4 BEDROOM TOWNHOUSE
CORNER & END UNIT
12 units
-  5 BEDROOM TOWNHOUSE
MIDDLE UNIT
24 units
-  5 BEDROOM TOWNHOUSE
CORNER & END UNIT
10 units
-  6 BEDROOM VILLA
STAND-ALONE UNIT
24 units
-  7 BEDROOM VILLA
STAND-ALONE UNIT
12 units





PRE LAUNCH OFFER

- ✦ Villas: Free furnishing package & branded crystal chandelier
- ✦ Townhouses: Free branded crystal chandelier

**Reserve your
unit now!**

KENSINGTON GARDENS



3 & 4 BEDROOMS + MAID
TOWNHOUSE

KENSINGTON GARDENS

5 BEDROOMS + MAID
TOWNHOUSE





TOWNHOUSES

KENSINGTON
GARDENS

FEATURES AND AMENITIES




Crystal Healing
Interiors



Hydroponic
Vertical Garden



Smart Home
System

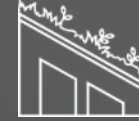

Green Roof



Insulated Building
Envelope



Pool Provision



Oxygen Bar



Aromatherapy



Wine Cellar



Energy Efficient
Led Lighting



Solar Water
Heating



Ev Charging
Facilities



Maid's Room &
Bathroom



Walk-In Closet

KENSINGTON GARDENS

6 BEDROOMS + MAID
VILLA



KENSINGTON GARDENS

7 BEDROOMS + MAID
SIGNATURE VILLA





SIGNATURE VILLAS

KENSINGTON
GARDENS

FEATURES AND AMENITIES




Crystal Healing
Interiors



Hydroponic
Vertical Garden



Smart Home
System

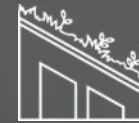

Green Roof



Insulated Building
Envelope



Private Pool



Oxygen Bar



Aromatherapy



Wine Cellar



Energy Efficient
Led Lighting



Solar Water
Heating



Ev Charging
Facilities



Maid's & Driver's
Room & Bathroom



Walk-In Closet



Private
Elevator



KENSINGTON
GARDENS



GREENWOOD[★] COMMUNITY AMENITIES

- ✦ Sustainable green neighborhood
- ✦ Yoga and meditation parks
- ✦ Dog parks
- ✦ 99,000 m2 Central Park
- ✦ 460,000 m2 of open space
- ✦ 12.5 KM of jogging and cycling tracks
- ✦ Water lagoons
- ✦ Kids play areas
- ✦ Outdoor gym
- ✦ Retail and F&B Outlets
- ✦ Supermarket
- ✦ Private School & Kindergarten
- ✦ Hospital and Healthcare Services

NAKHEEL

KG

KENSINGTON GARDENS

UNIT TYPE	NUMBER OF UNITS	NUMBER OF BEDROOMS	PLOT SIZE RANGES	SALEABLE	STARTING PRICE
3 Bedroom Plus Maid Townhouse	16	3	1,601 - 3,322 sq.ft	2,719 - 2,765 sq.ft	3.2m AED
4 Bedroom Plus Maid Townhouse	9	4	1,707 – 3,467 sq.ft	3,089 – 3,151 sq.ft	3.7m AED
5 Bedroom Plus Maid Townhouse	22	5	1,860 - 4,129 sq.ft	3,665 - 3,726 sq.ft	4.39m AED
6 Bedroom Stand alone - Villa	8	6	4,374 sq.ft	5,177 sq.ft	6.9m AED
7 Bedroom Stand alone - Villa	4	7	5,272 sq.ft	6,203 sq.ft	8.5m AED



Payment Plan

60% During Construction – 40% Upon Completion



Anticipated Completion Date

Q4 – 2027

DISCLAIMER

All plans and 3D visualizations are based on conceptual design and are shown for illustration purposes only. Unit layouts are indicative, not to scale, and subject to change without prior notice. All dimensions, if shown, are approximate and exclude all wall finishes and construction tolerances. Furnishings & accessories shown are for representation only. Unit location and/or orientation on the masterplan may change as required by the master developer or zoning authority to comply with regulatory requirements. The final plot sizes and built-up areas may vary from the official measurements issued by the 3rd party surveying company accredited by the Dubai land department. The developer reserves the right to make any changes on any part of this document if & when they deem necessary.